

112m —
110m —
108m —

— 112m
— 110m
— 108m

106m —

— 106m

104m —

— 104m

102m —

— 102m

100m —



— 100m

98m —

— 98m


96m —

— 96m

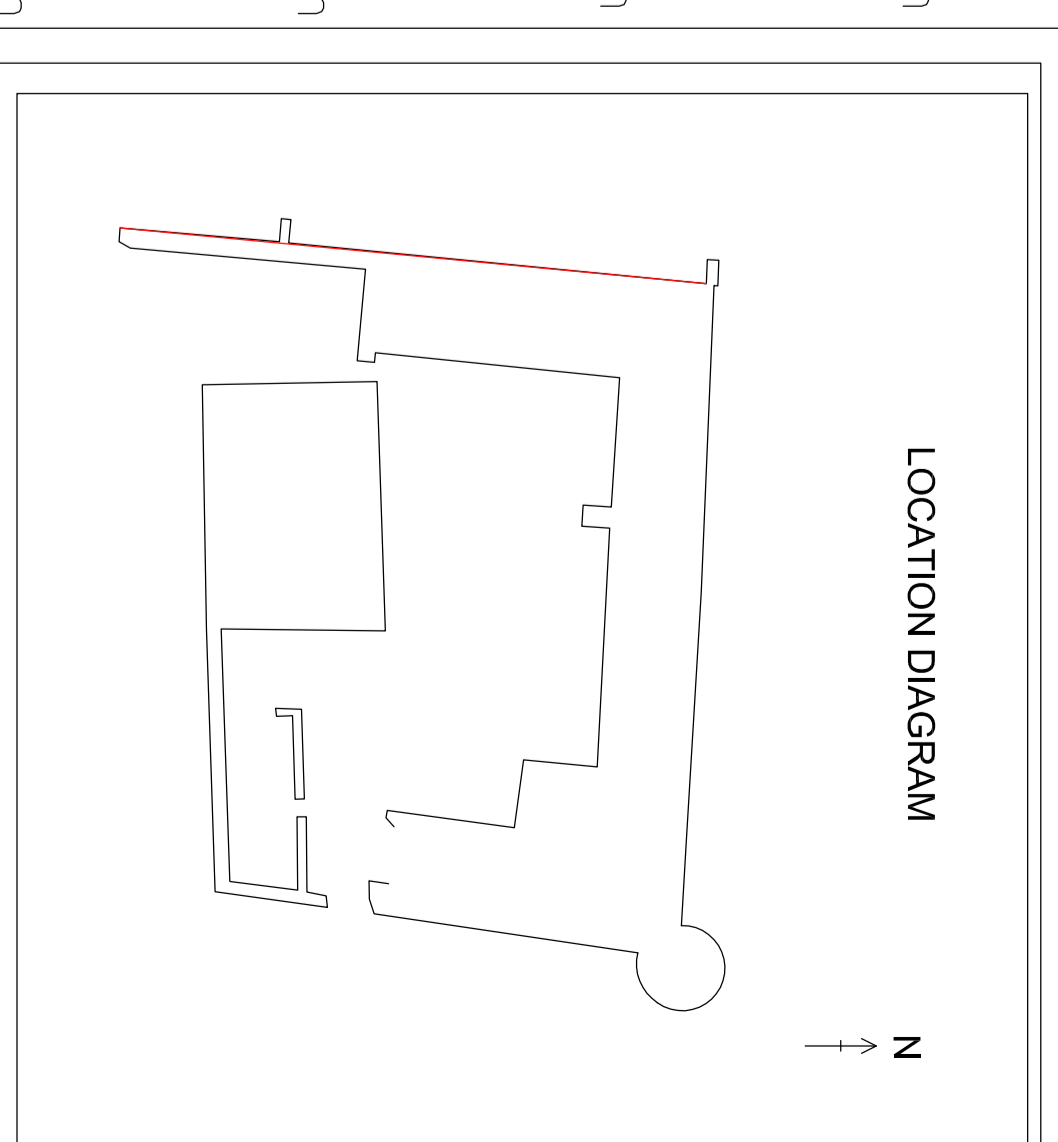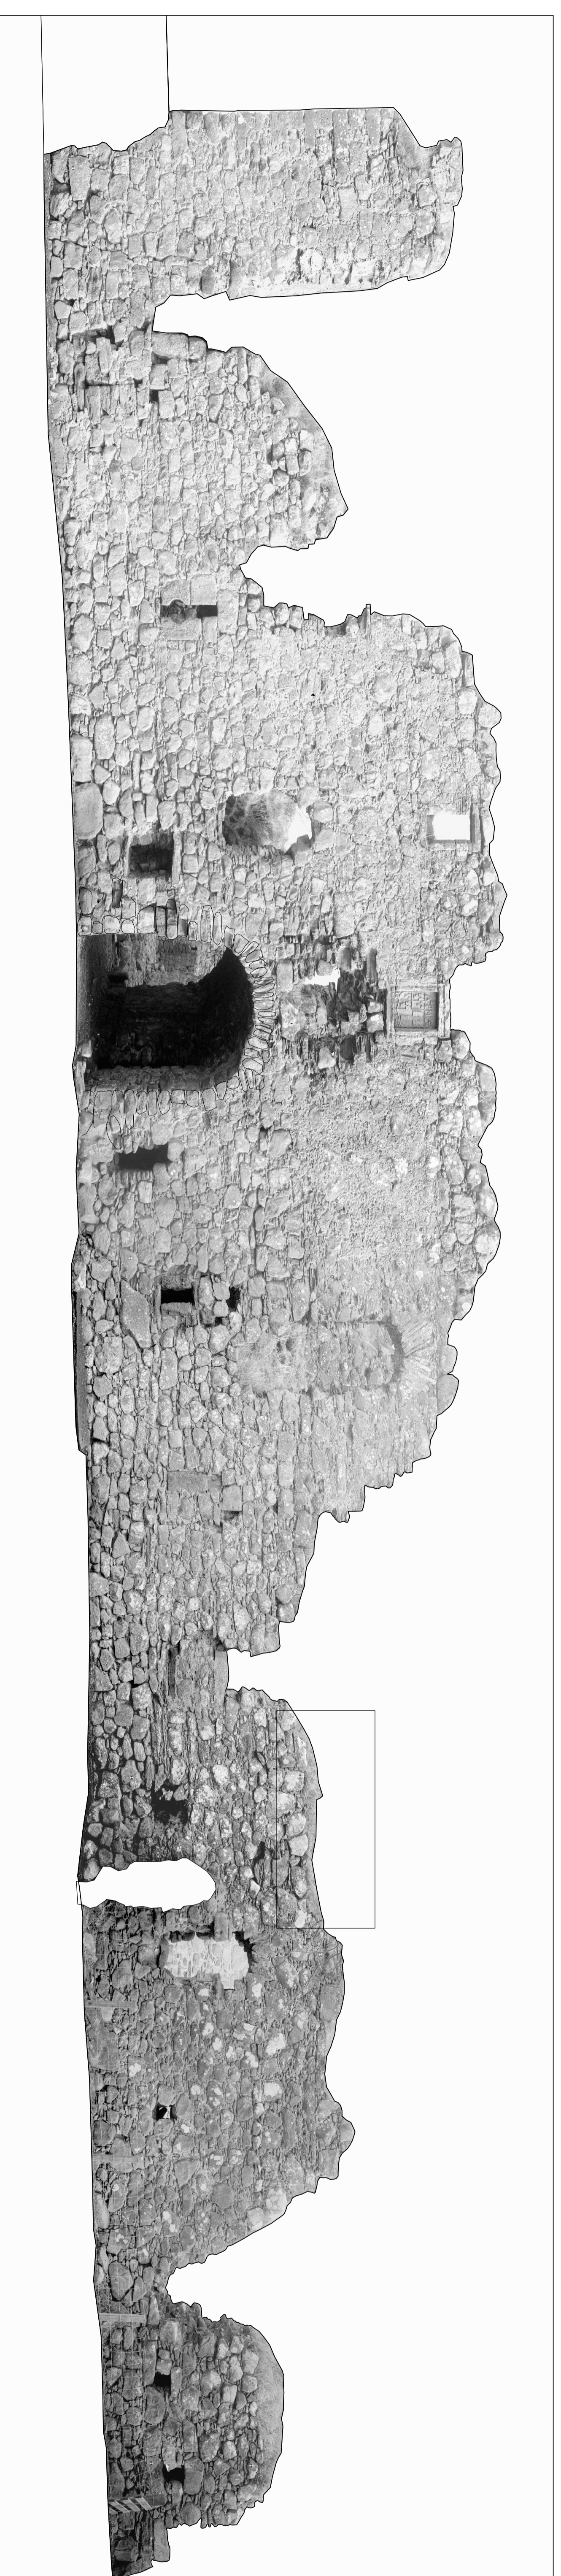

TENDER

Do not scale. Work to figured dimensions only. Check dimensions on site. Clarify discrepancies and ambiguities with architects prior to construction of the works. Drawings to be read in conjunction with all relevant specifications and schedules. Copyright reserved.

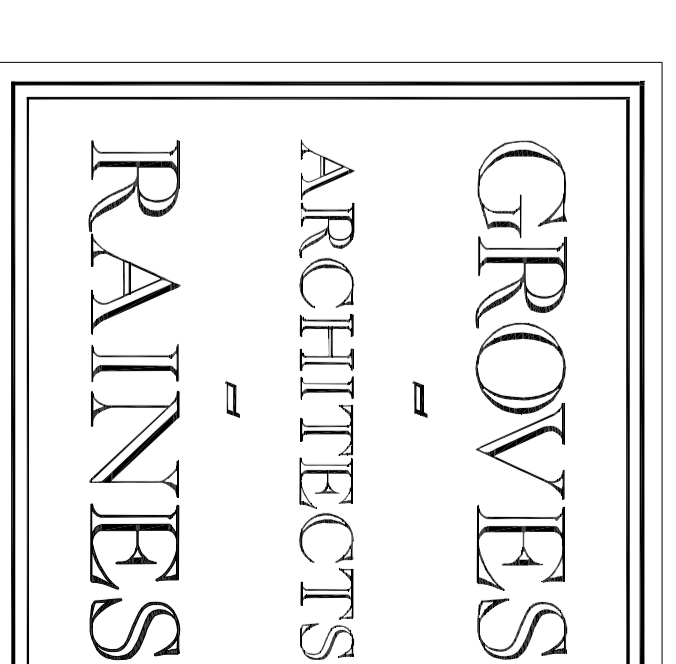

LIBERTON HOUSE, 73 LIBERTON DRIVE
EDINBURGH EH16 6NP
TEL. 0131-467-7777 FAX. 0131-467-7774
www.grovesraines.com practice@grovesraines.com

Project

Pilsnigo Castle

Client

Pilsnigo Castle Trust

Drawing Title

West Elevation

Date Scale Size
March 2009 1:50 A0

Project no. Drawing no. Rev
0997A 37071-001