

DISTRIBUTION, NOTES AND REVISIONS

Revision Date Comment

112m —

— 112m

110m —

— 110m

108m —

— 108m

106m —

— 106m

104m —

— 104m

102m —



— 102m

100m —

— 100m


98m —

— 98m

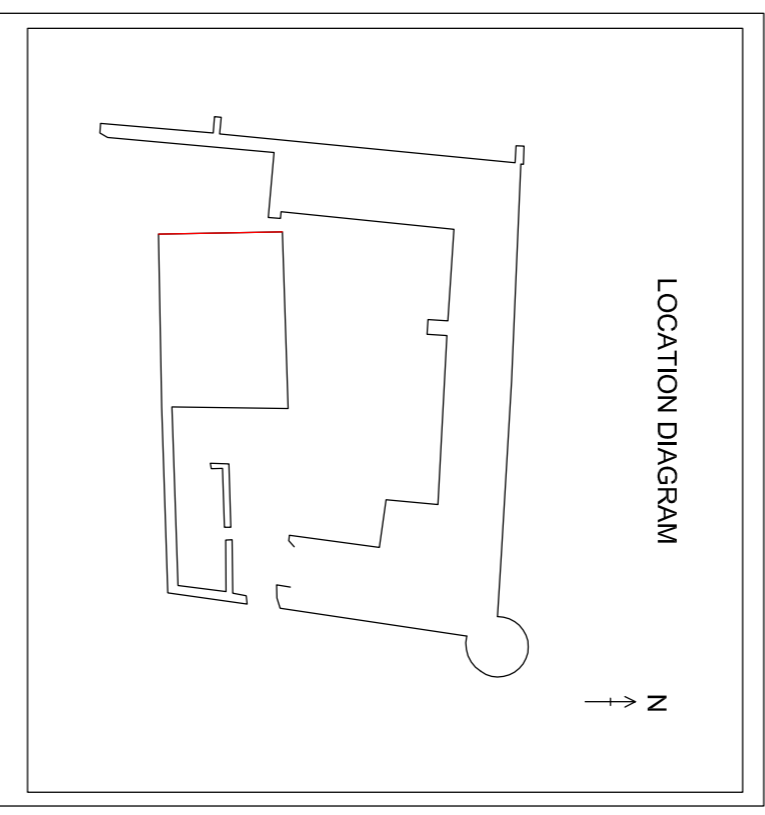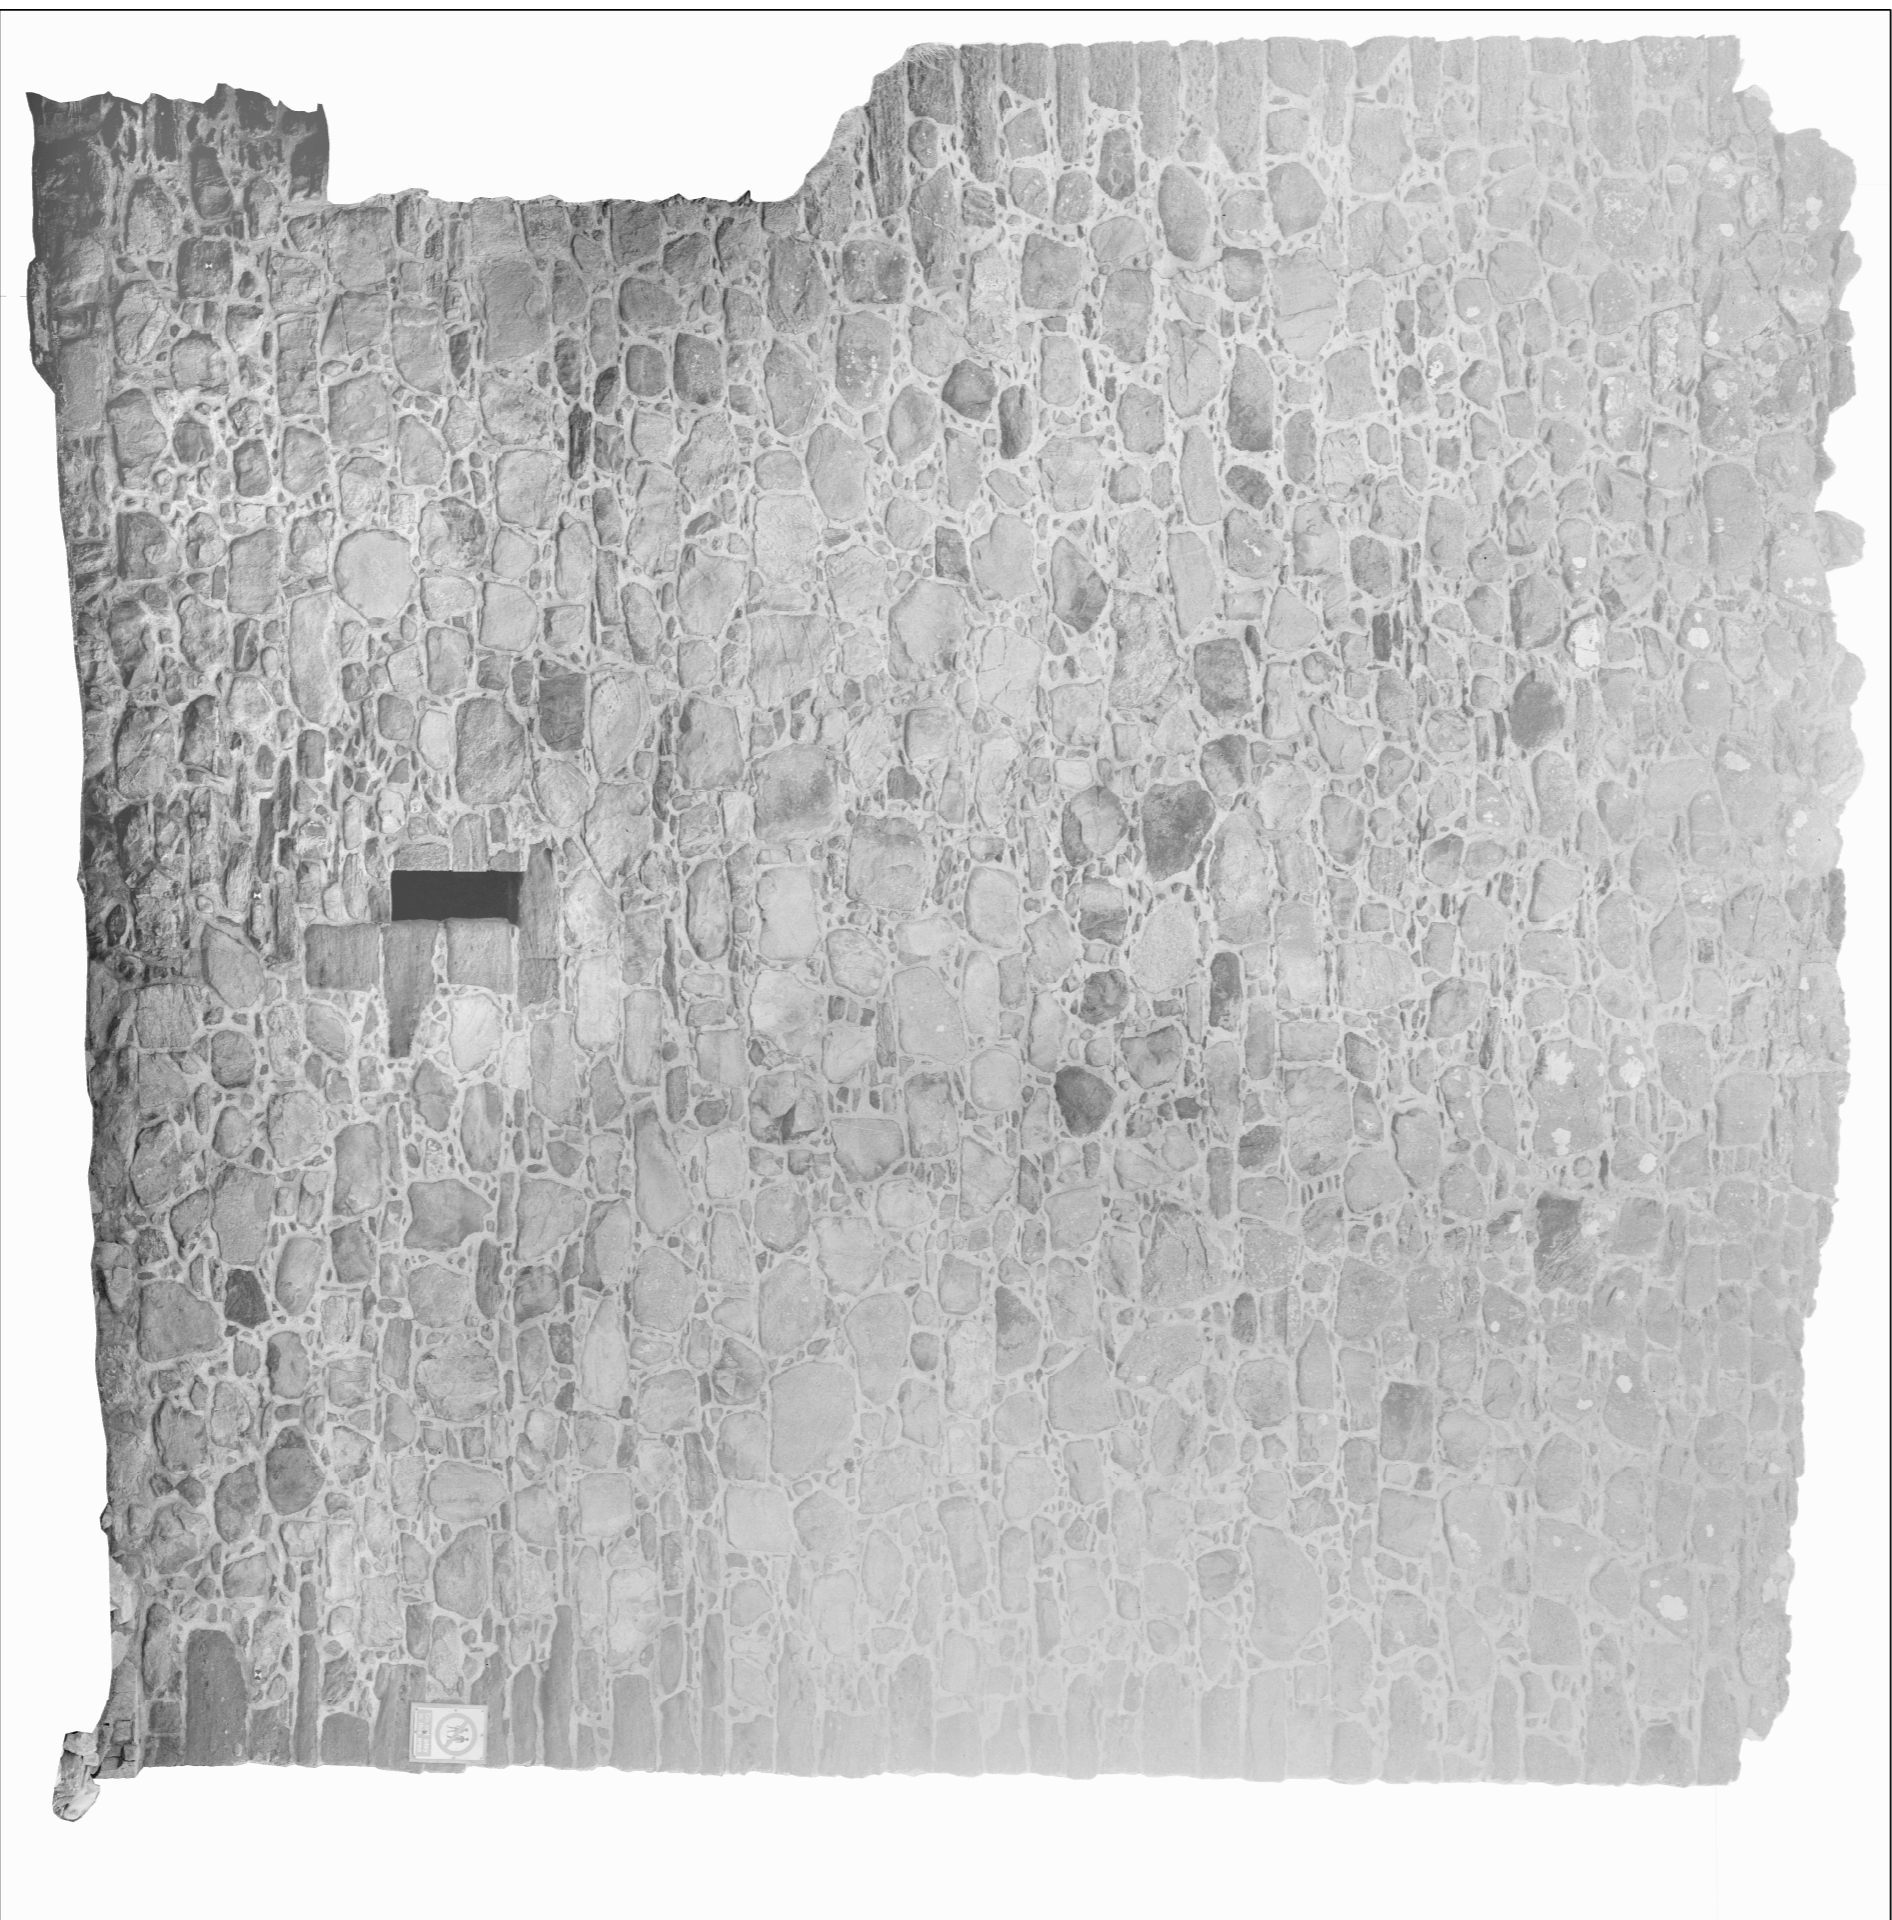

Status

Do not scale. Work to figured dimensions only. Check all dimensions and areas. Do not proceed with construction until approved by the architect. Drawings to be read in conjunction with all relevant specifications and schedules. Copyright reserved.

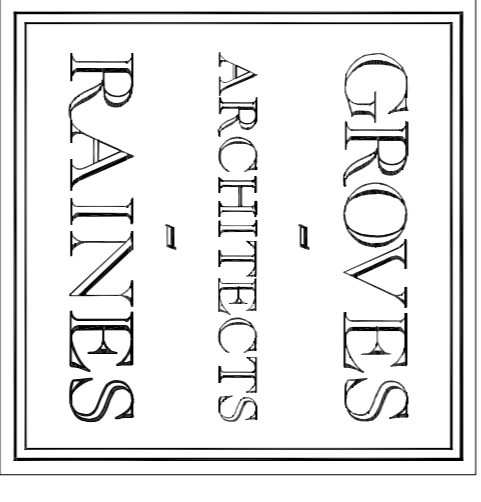

LIBERTON HOUSE, 73 LIBERTON DRIVE  
EDINBURGH EH16 6NP  
TEL. 0131-467-7777 FAX. 0131-467-7774  
www.grovesraines.com practice@grovesraines.com

Project

Pitshigo Castle

Client

Pitshigo Castle Trust

Drawing Title

Keep West Elevation

Date	Scale	Site Size
March 2009	1:50	A1
Project no.	Drawing no.	Rev

0997A 37071-003