



DISTRIBUTION, NOTES AND REVISIONS

Revision	Date	Comment
_112m		

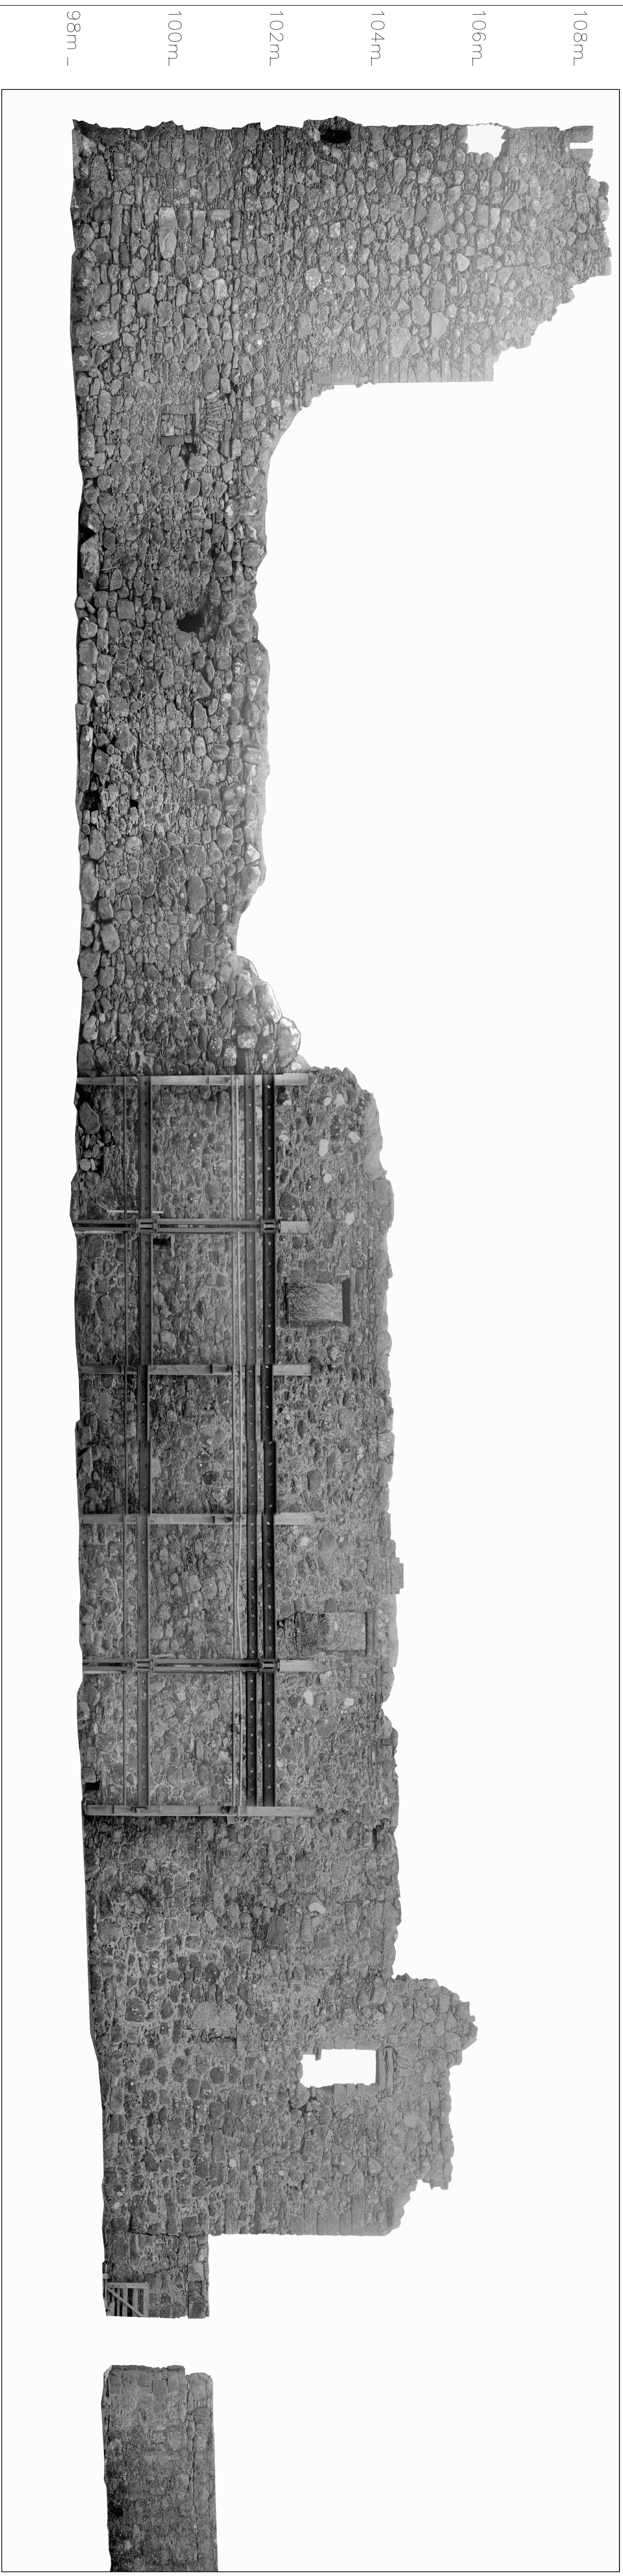

Do not scale. Work to figured dimensions only. Check dimensions on site. Clarify discrepancies and ambiguities with architects prior to construction of the works. Drawings to be read in conjunction with all relevant specifications and schedules. ©/right reserved.

Status

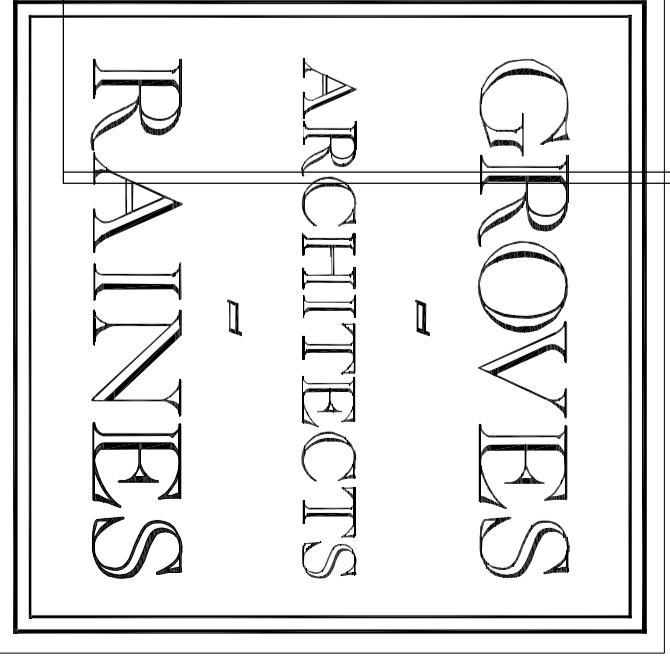

LIBERTON HOUSE, 73 LIBERTON DRIVE  
EDINBURGH EH16 9NP  
TEL. 0131-467-7777 FAX. 0131-467-7774  
www.grovesraines.com practice@grovesraines.com

Project


Pitsligo Castle

Client

Pitsligo Castle Trust

Drawing Title

North Elevation

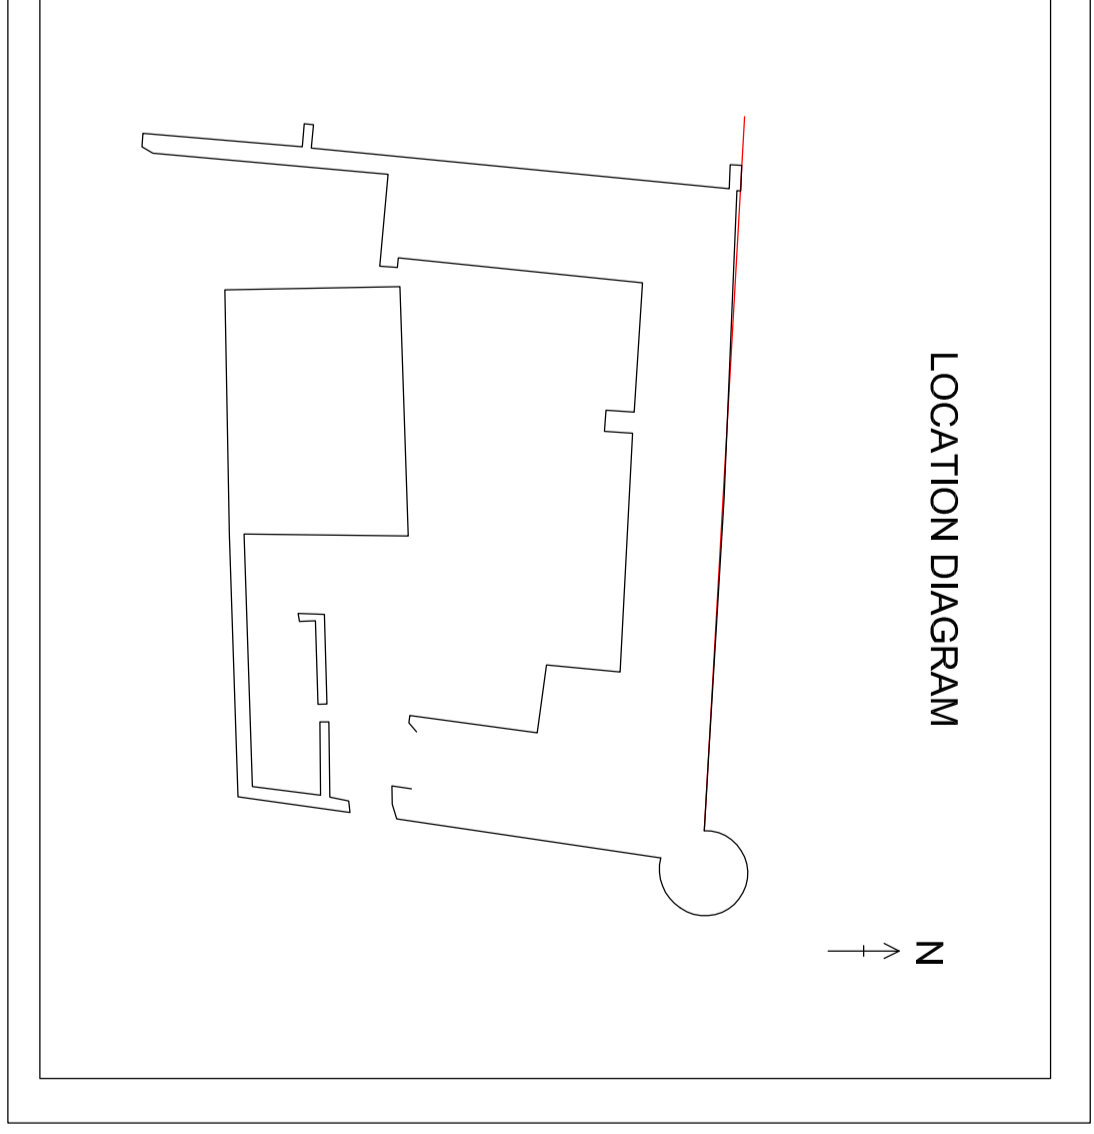

Date	Scale	Size
March 2009	1:50	A1

Project no.	Drawing no.	Rev
0997A	37071-007	