


Revision Date Comment

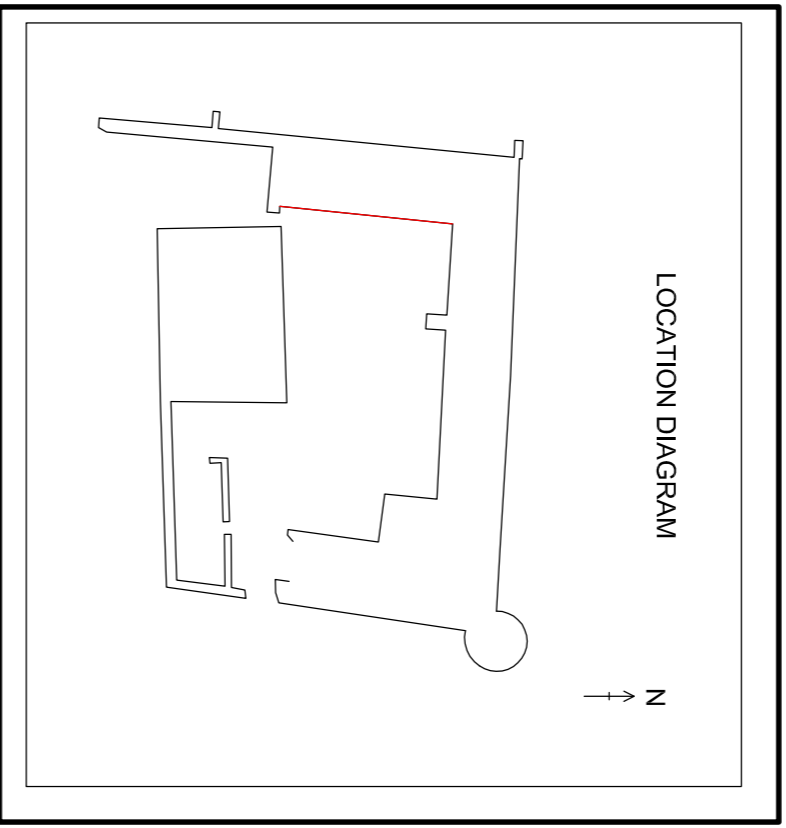

Status

Do not scale. Work to figured dimensions only. Check dimensions on site. Clarify discrepancies and ambiguities with architect prior to construction of the works. Drawings to be read in conjunction with all relevant specifications and schedules. Copyright reserved.



LIBERTON HOUSE, 73 LIBERTON DRIVE
EDINBURGH EH10 6NP
TEL. 0131-467-7777 FAX. 0131-467-7774
www.grovesrainnes.com practice@grovesrainnes.com

Project

Pitsligo Castle

Client

Pitsligo Castle Trust

Drawing Title


Interior West Wall
East Elevation

Date Scale Size
March 2009 1:50 A1

Project no. Drawing no. Rev

0997A 37071-008

106m —
104m —
102m —
100m —
98m —

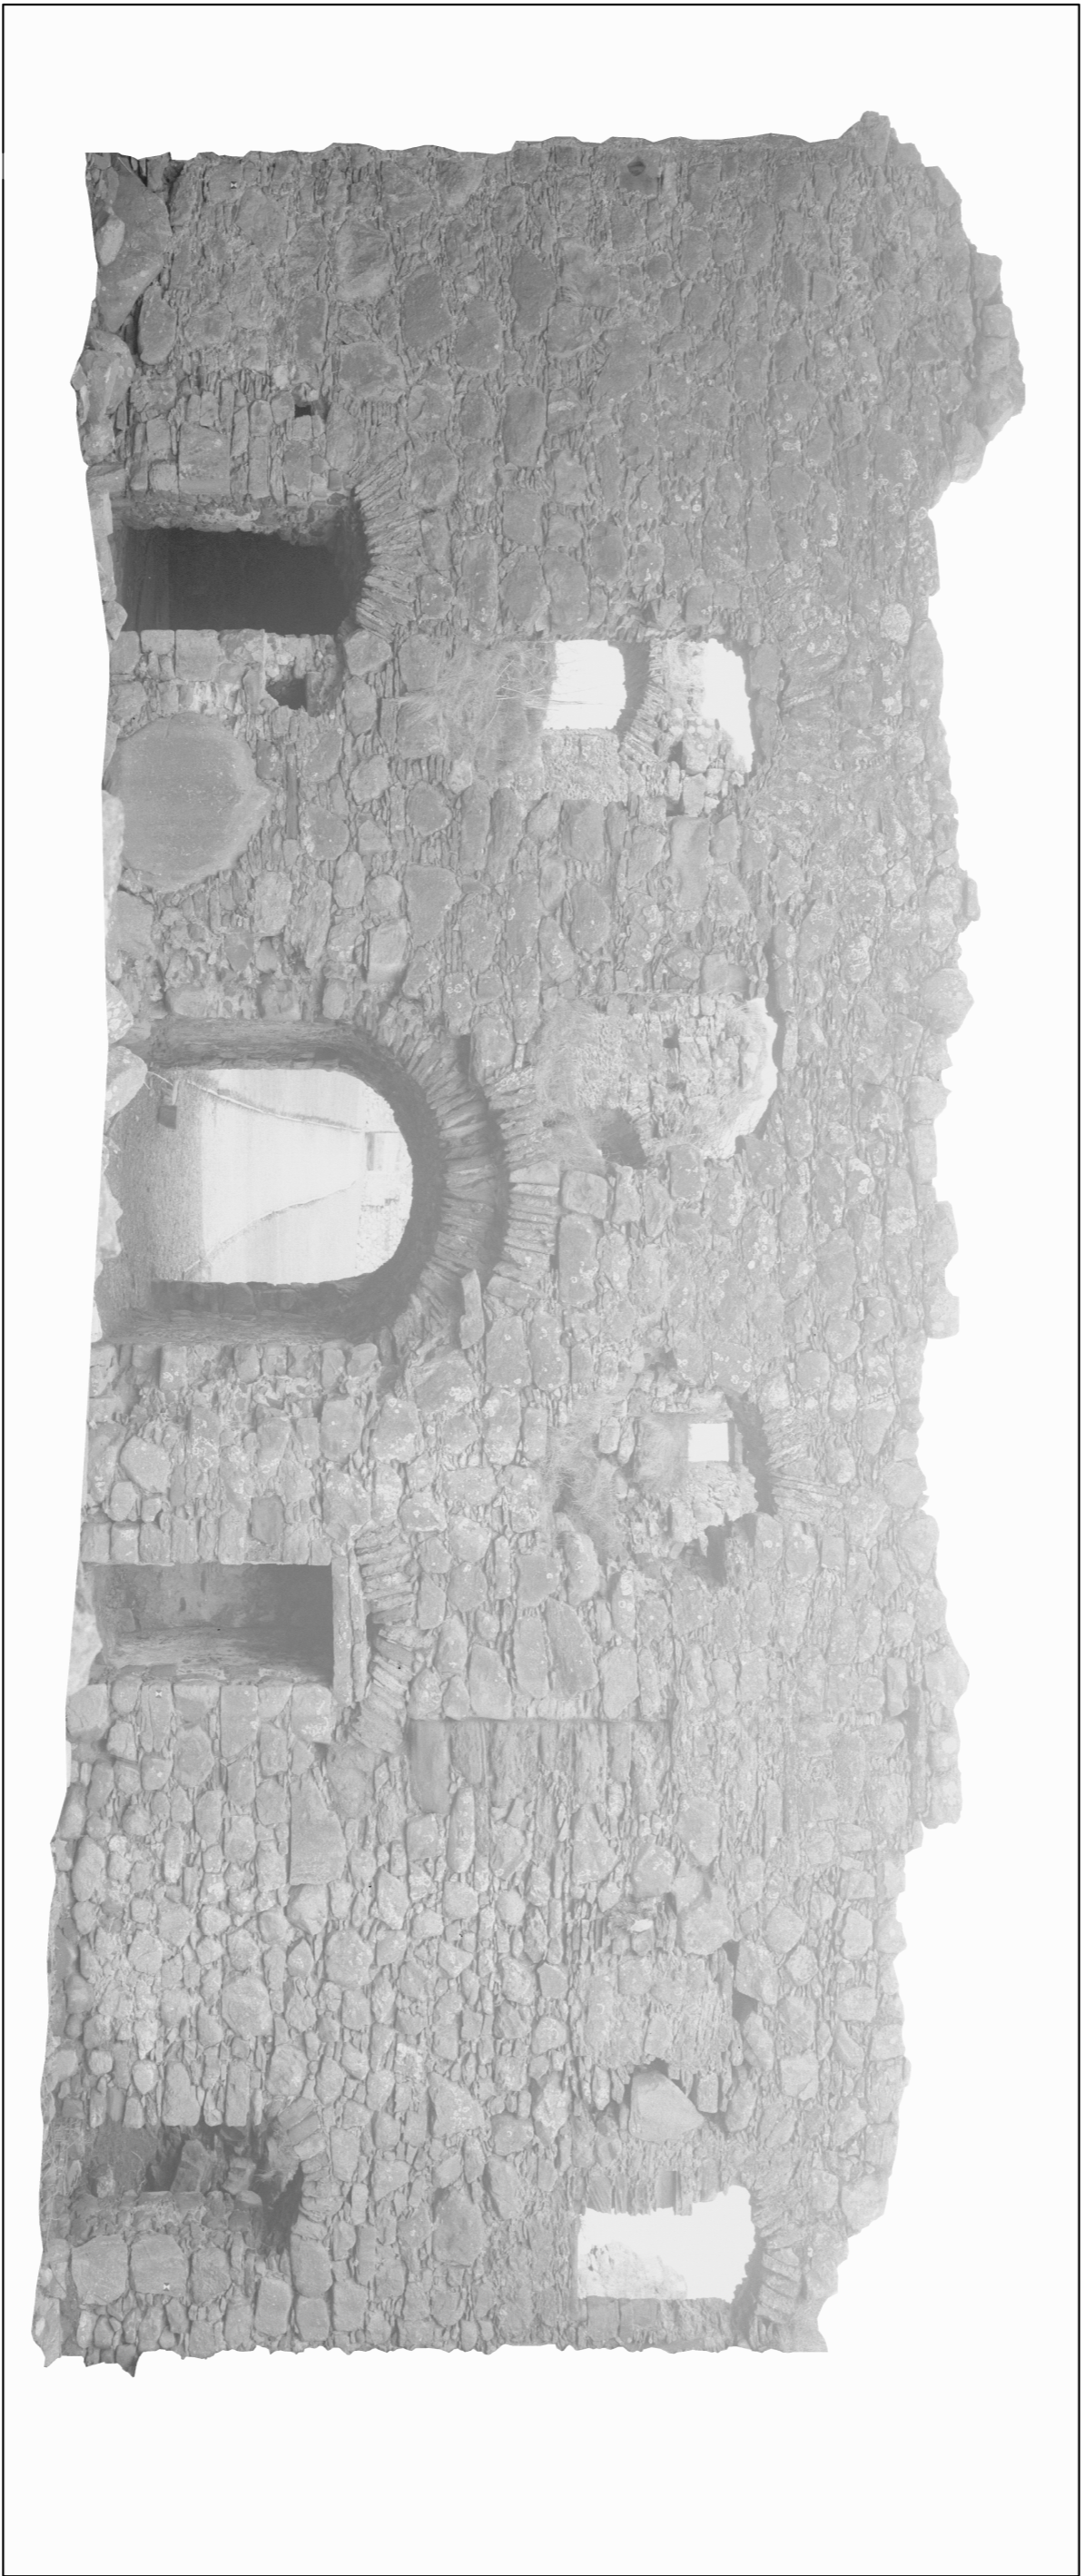

106m —
104m —
102m —
100m —
98m —

