

Revision Date Comment

112m —

— 112m

110m —

— 110m

108m —

— 108m

106m —

— 106m

104m —

— 104m

102m —




— 102m

100m —

— 100m


98m —

— 98m

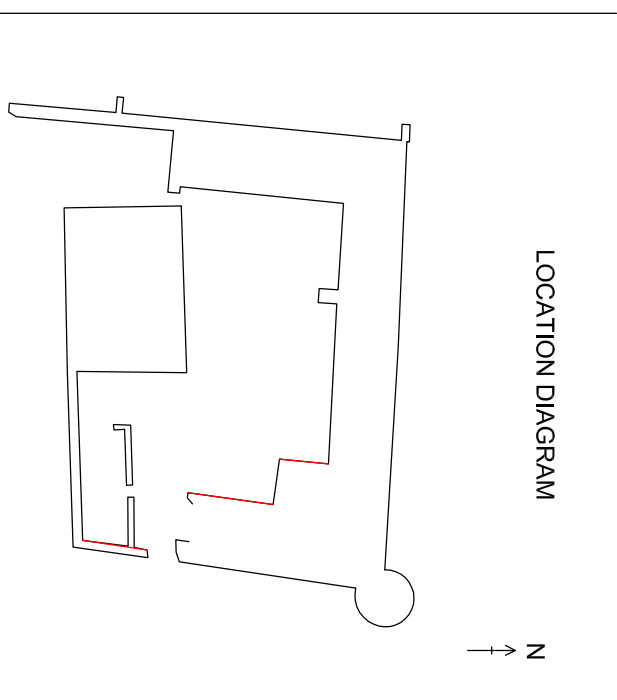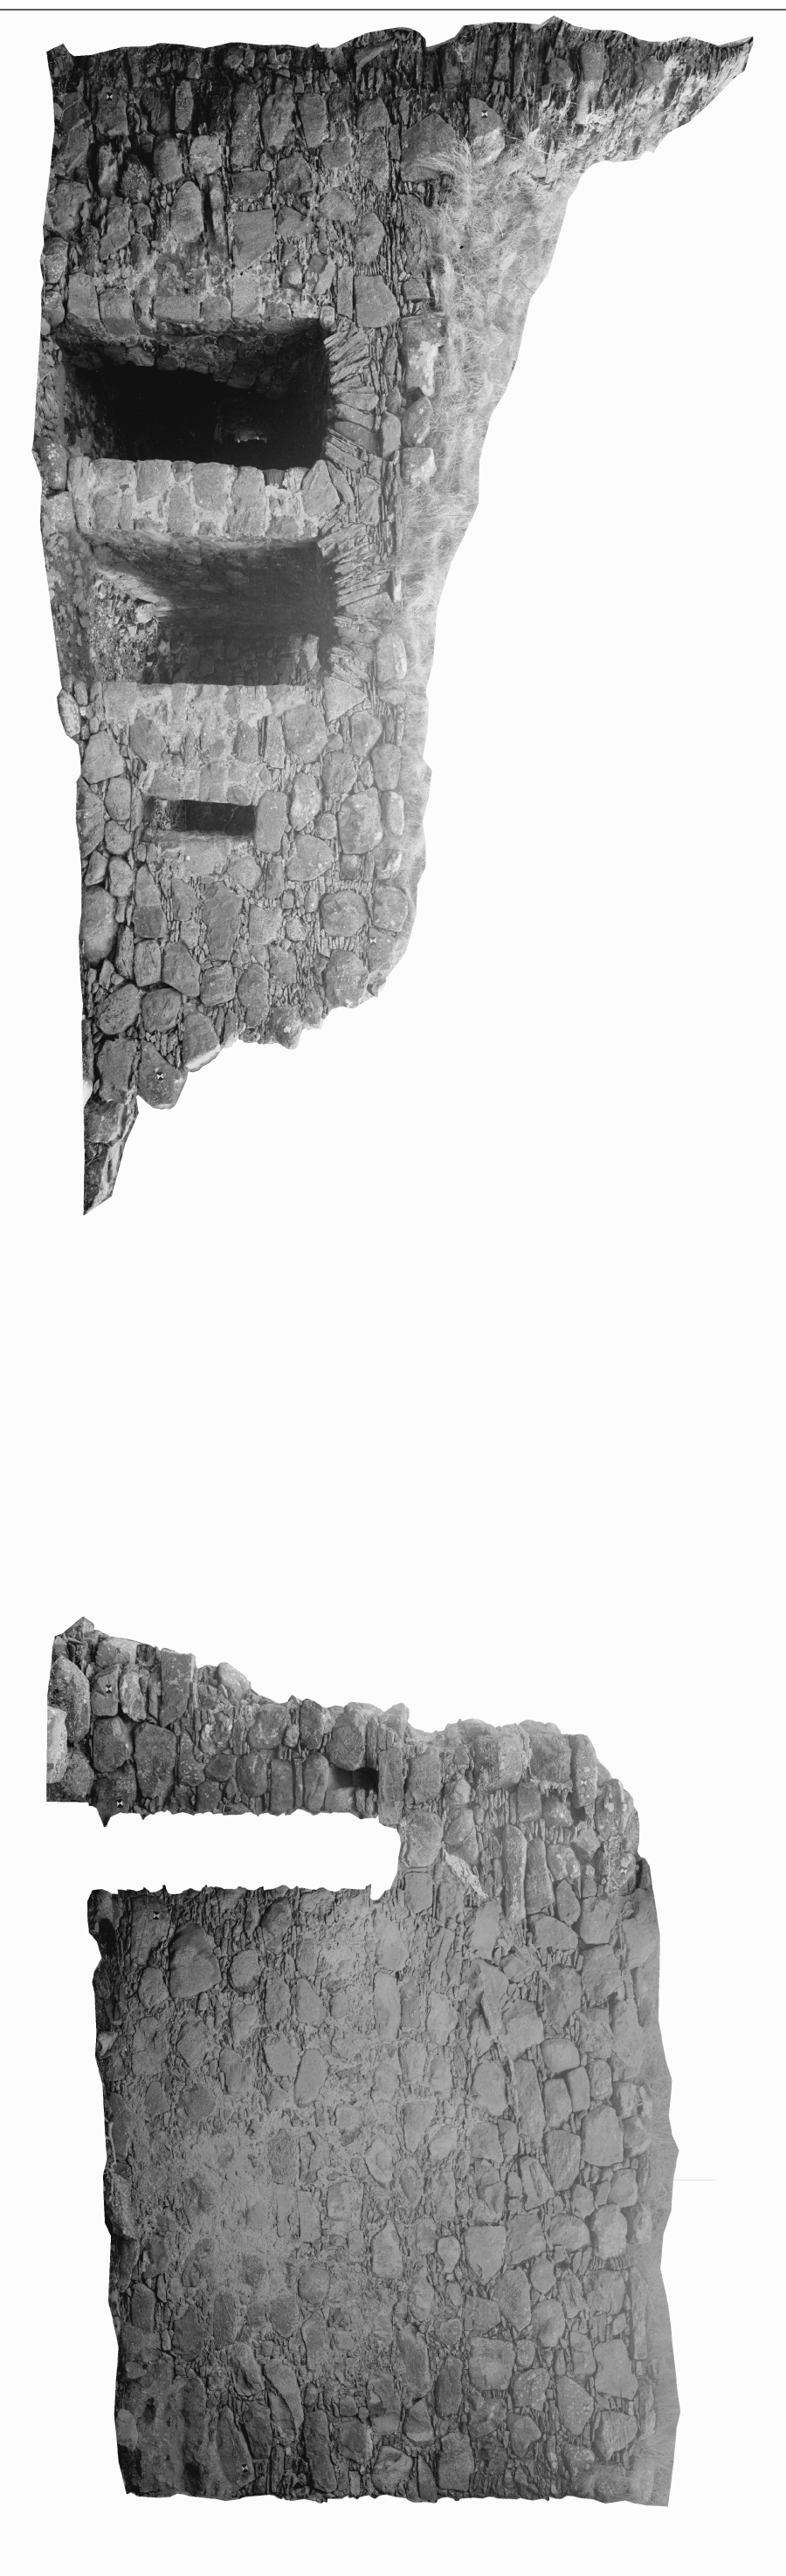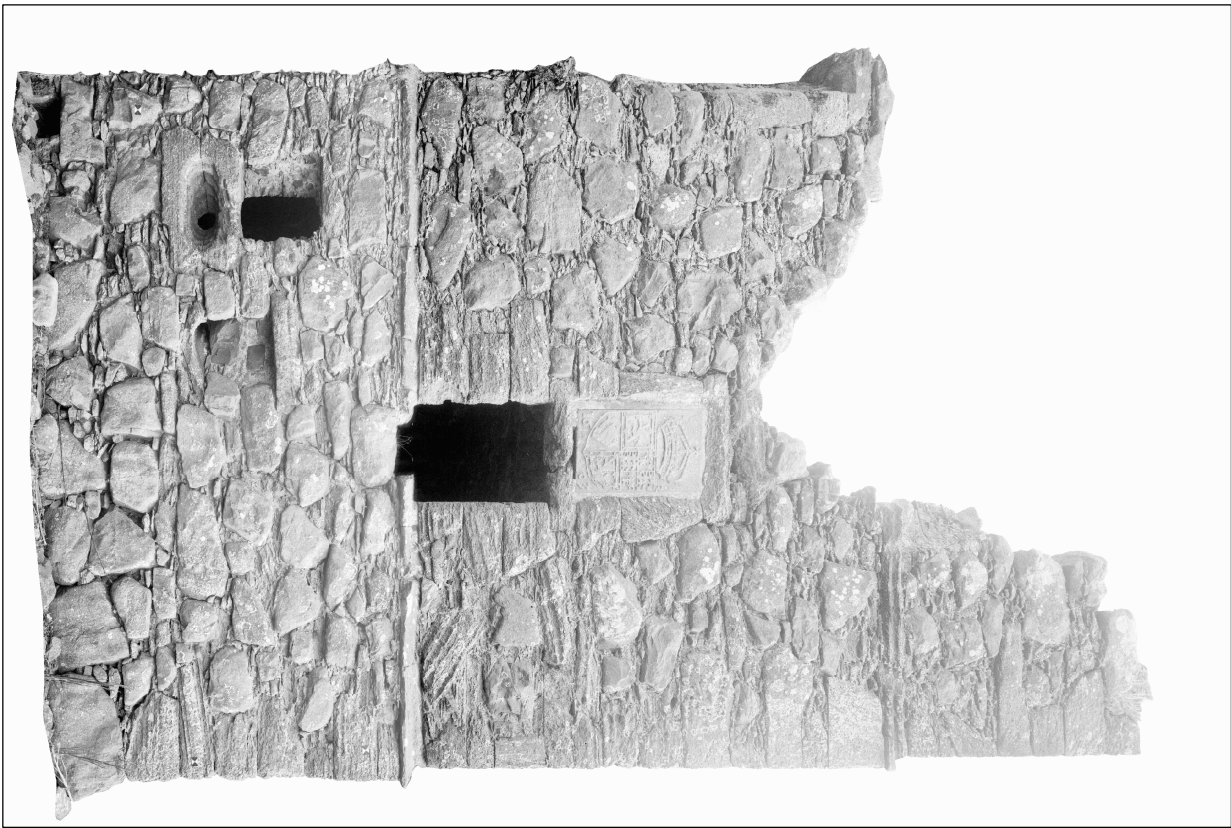

Status

Do not scale. Work to figured dimensions only. Check dimensions on site. Clarify discrepancies and ambiguities with architect's prior to construction and with all relevant specifications and schedules. Copyright reserved.

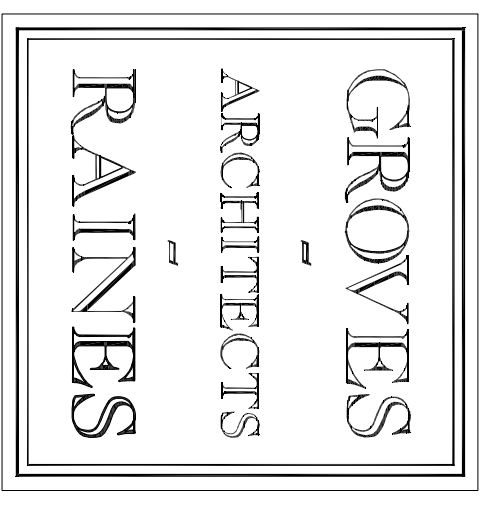

LIBERTON HOUSE, 73 LIBERTON DRIVE  
EDINBURGH EH16 6NP  
TEL. 0131-467-7777 FAX. 0131-467-7774  
www.grovesraies.com practice@grovesraies.com

Project

Pitsligo Castle

Client

Pitsligo Castle Trust

Drawing Title

Internal East Wall

Date Scale Size  
March 2009 1:50 A1

Project no. Drawing no. Rev  
0997A 37071-010