








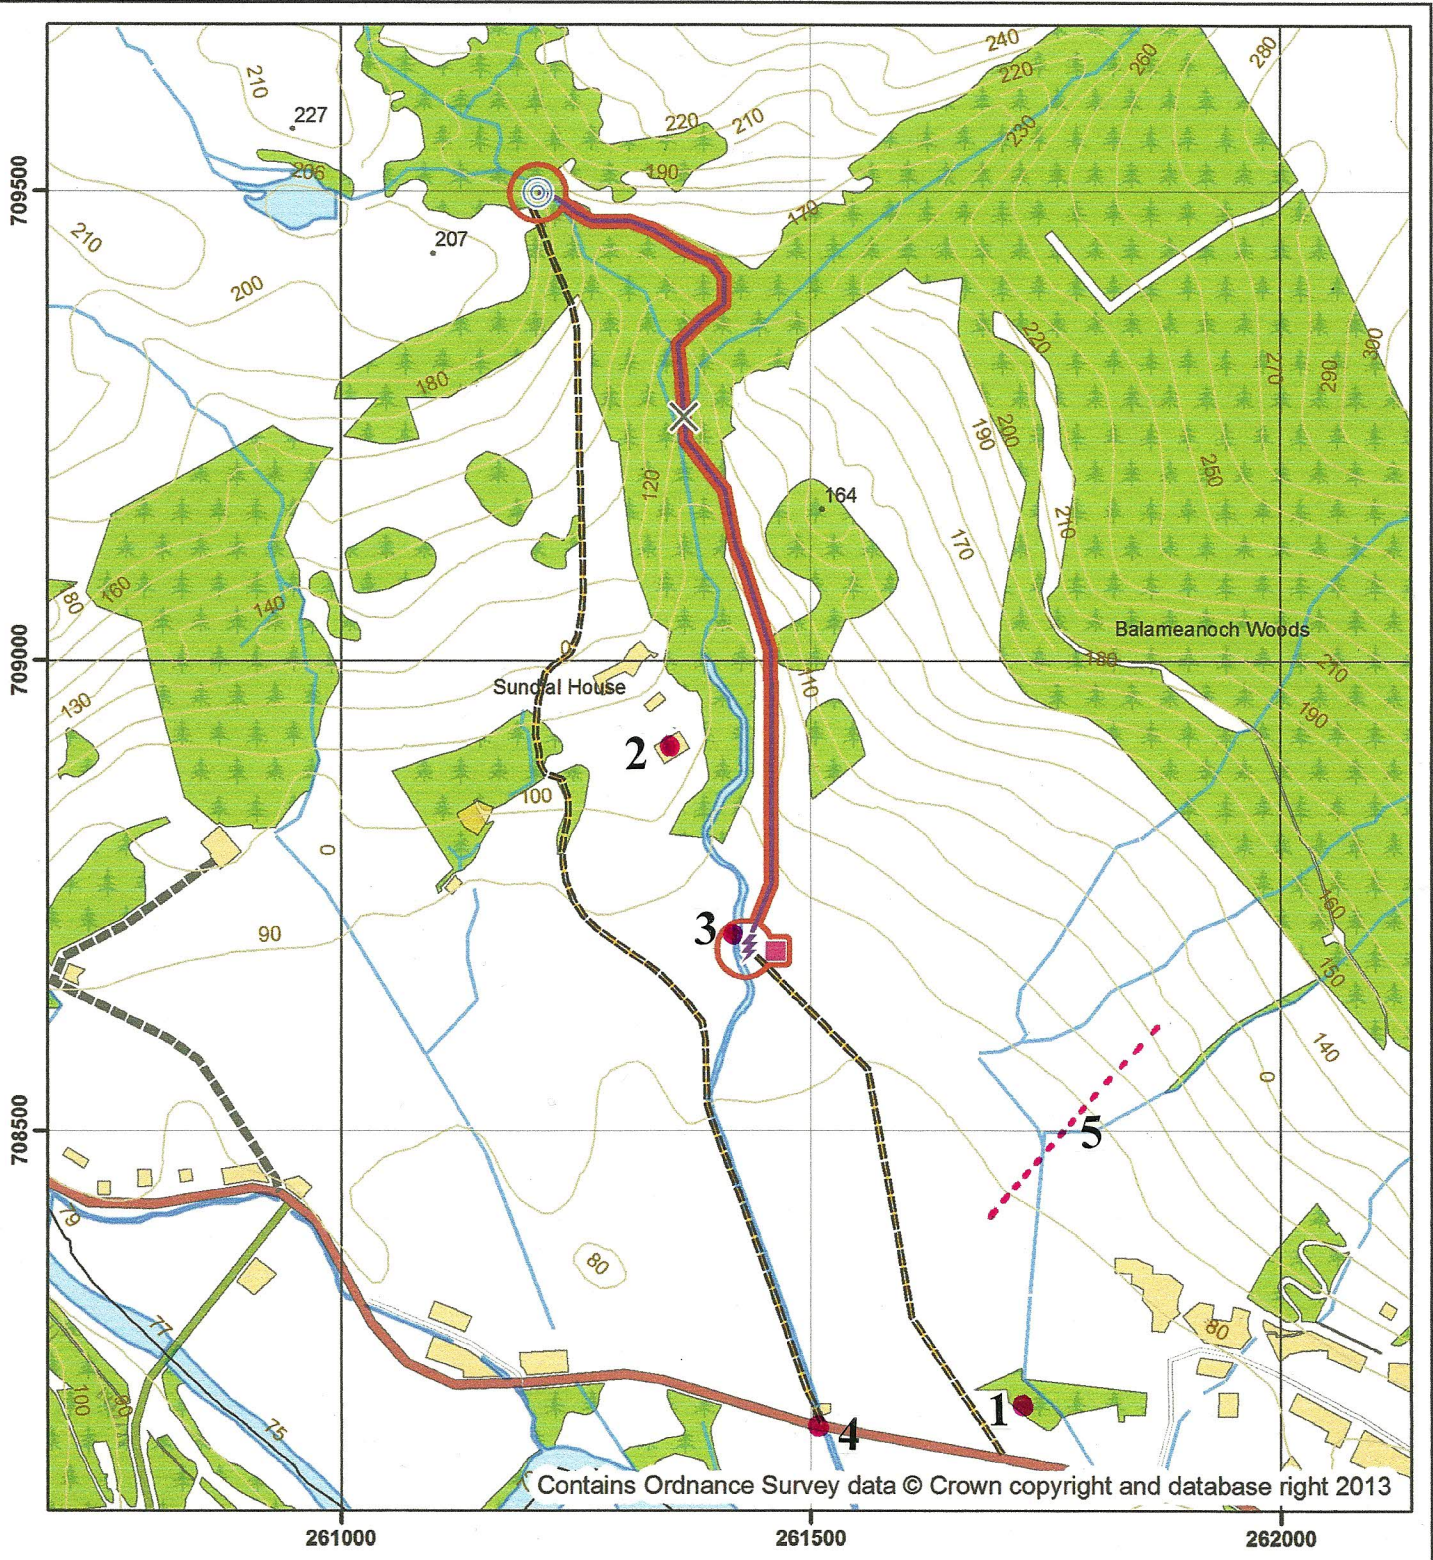


Leny Hydropower Development: General Layout



Legend

-  Intake
-  Turbine House
-  Pipe bridge
-  Penstock
-  Construction Corridor
-  Construction Compound
-  Existing track
-  Development access

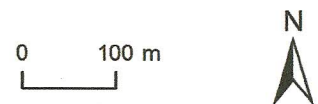

Client: Neil Cameron
 Drawing date: 30/07/13



Stirling Road
 Callander
 FK17 8LE
 Tel: 01877 331080
 info@MNVconsulting.eu
 www.MNVconsulting.eu